


SECOND FLOOR PLAN

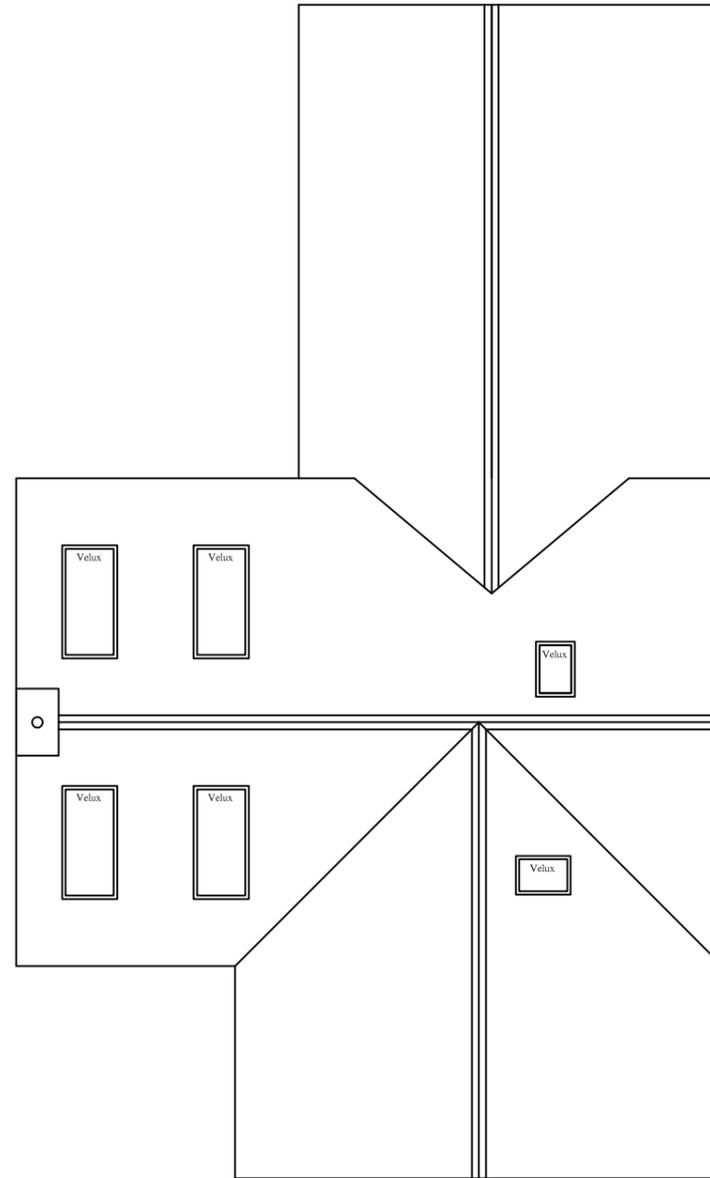


ROOF PLAN

This drawing is prepared for application for planning permission. All copies are for information about the application only and may not be used for other purposes, including construction, without the express permission of the Architect. Copyright of the drawings and design remains the Architect's.

Critical dimensions to be taken from site, not the drawing.

This drawing should be printed at A3 size in order to be read at 1:100 as indicated. Check scale bar to confirm printed scale before using any scale rule.

 

JOHN BARNES	
ARCHITECT	
<small>Moordale Paddock Huddersfield Road Diggle Oldham OL3 5NT Tel 01457873373 Fax 01457871744 email j.barnes@architects.co.uk</small>	
Project Residential Development at Vindon Scientific, Diggle	
Drawing Second Floor & Roof Plans (Plot 2)	
Scale 1:100 at A3	Drawing No 21
Date DEC 2016	
<small>© Copyright John Barnes Do not scale off this drawing</small>	